



SKALA 1:25

#12 co 25cm  
A-III N (B500b) 10

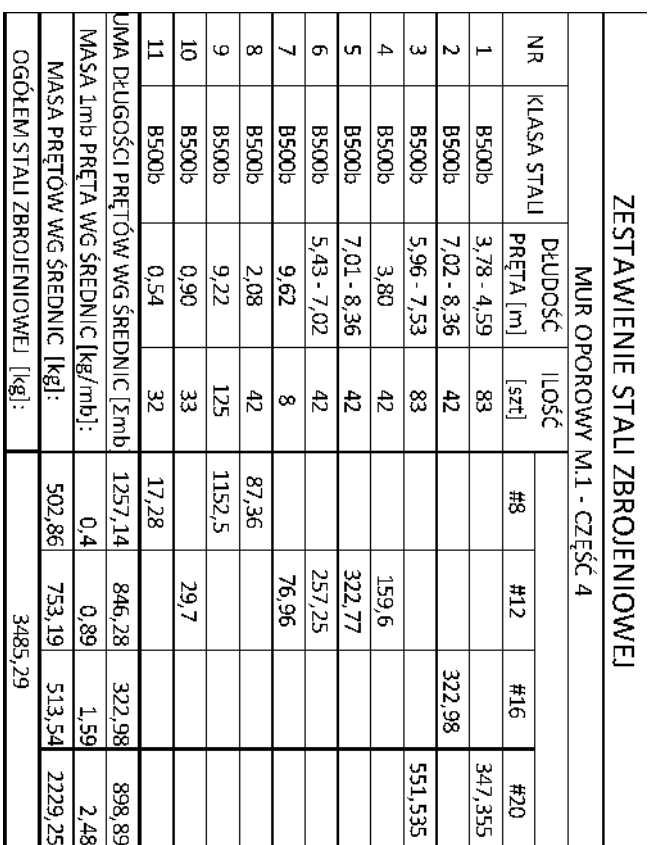

⑩ #12 co 25cr  
A-IIIIN (B500b)

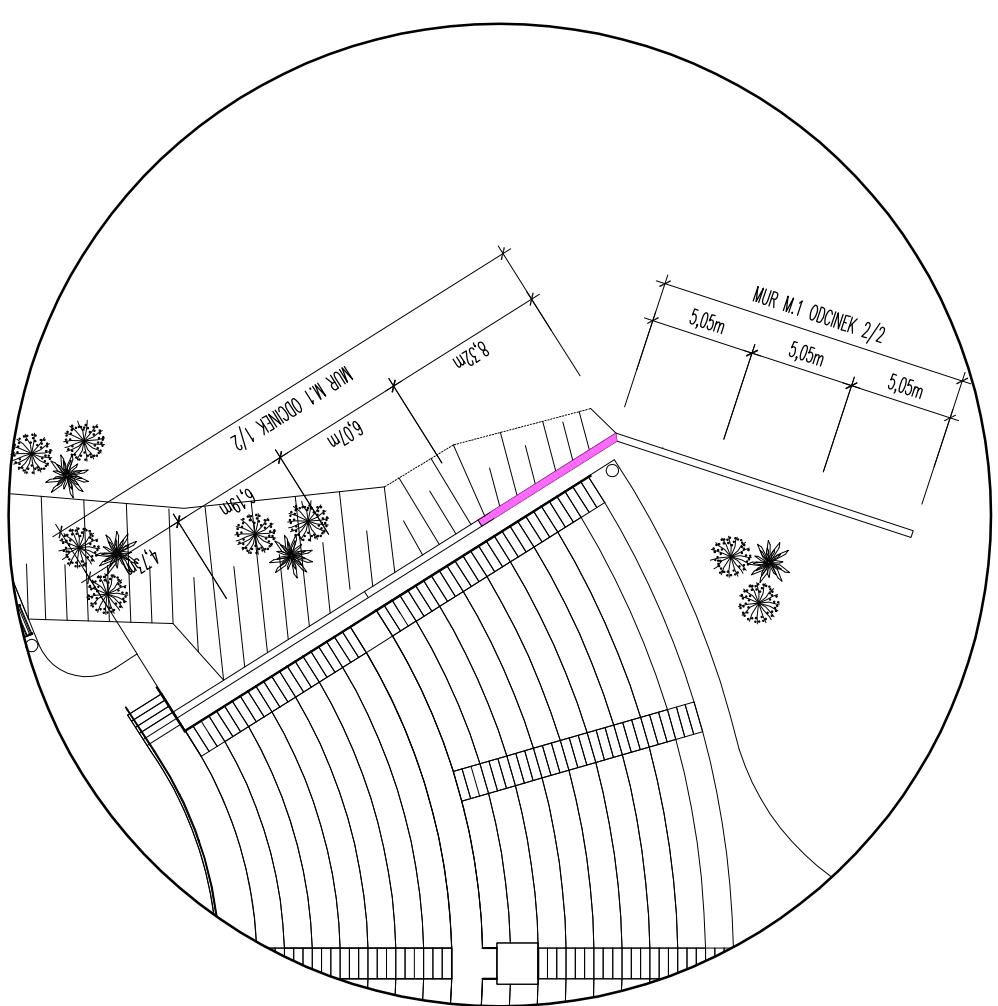

BETON C25/30 (B-30)  
STAL # – AIIIIN (B500b)  
otulina dla ściany  $a=4,0\text{cm}$   
otulina dla stopy  $a=6,0\text{cm}$

[illegible]